


SECTION A

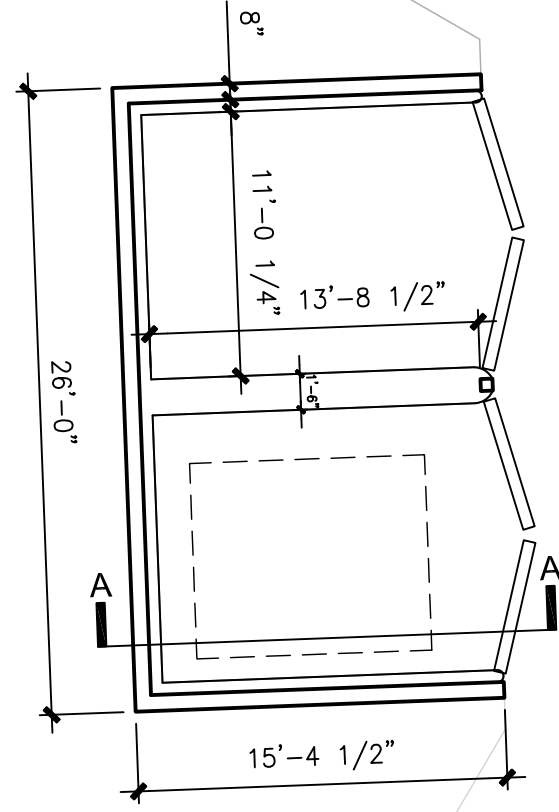

# LOCATION 3 - SOCCER FIELD

PROJECT: TRASH ENCLOSURES

CLIENT:

DRAWN BY: KT    DATE: 7/2013

CHECKED BY: XX    DATE: 00/00/00

Rev. Date: XXX

Project Manager:

SCALE: 1/8" = 1'-0"



W07203687



CAD Office  
Facilities Operations